



DEPARTMENT OF REGULATORY AND ECONOMIC RESOURCES (RER)
BOARD AND CODE ADMINISTRATION DIVISION

NOTICE OF ACCEPTANCE (NOA)

MIAMI-DADE COUNTY
PRODUCT CONTROL SECTION
11805 SW 26 Street, Room 208
T (786) 315-2590 F (786) 315-2599

www.miamidade.gov/economy

CGI Windows and Doors, Inc.
10100 NW 25th Street
Miami, FL 33172

SCOPE:

This NOA is being issued under the applicable rules and regulations governing the use of construction materials. The documentation submitted has been reviewed and accepted by Miami-Dade County RER - Product Control Section to be used in Miami Dade County and other areas where allowed by the Authority Having Jurisdiction (AHJ).

This NOA shall not be valid after the expiration date stated below. The Miami-Dade County Product Control Section (In Miami Dade County) and/or the AHJ (in areas other than Miami Dade County) reserve the right to have this product or material tested for quality assurance purposes. If this product or material fails to perform in the accepted manner, the manufacturer will incur the expense of such testing and the AHJ may immediately revoke, modify, or suspend the use of such product or material within their jurisdiction. RER reserves the right to revoke this acceptance, if it is determined by Miami-Dade County Product Control Section that this product or material fails to meet the requirements of the applicable building code.

This product is approved as described herein, and has been designed to comply with the Florida Building Code, including the High Velocity Hurricane Zone.

DESCRIPTION: Series "Sentinel 110" Aluminum Single Hung Window – S.M.I.

APPROVAL DOCUMENT: Drawing No. W14-21, titled "Series Sentinel 110 Aluminum S.H. Wdw. (S.M.I.)", sheets 1 through 9 of 9, dated 02/02/10, with revision A dated 04/10/15, prepared by Al-Farooq Corporation, signed and sealed by Javad Ahmad, P.E., bearing the Miami-Dade County Product Control Revision stamp with the Notice of Acceptance number and expiration date by the Miami-Dade County Product Control Section.

MISSILE IMPACT RATING: Small Missile Impact Resistant.

LABELING: Each unit shall bear a permanent label with the manufacturer's name or logo, city, state, model/series, and following statement: "Miami-Dade County Product Control Approved", unless otherwise noted herein.

RENEWAL of this NOA shall be considered after a renewal application has been filed and there has been no change in the applicable building code negatively affecting the performance of this product.

TERMINATION of this NOA will occur after the expiration date or if there has been a revision or change in the materials, use, and/or manufacture of the product or process. Misuse of this NOA as an endorsement of any product, for sales, advertising or any other purposes shall automatically terminate this NOA. Failure to comply with any section of this NOA shall be cause for termination and removal of NOA.

ADVERTISEMENT: The NOA number preceded by the words Miami-Dade County, Florida, and followed by the expiration date may be displayed in advertising literature. If any portion of the NOA is displayed, then it shall be done in its entirety.

INSPECTION: A copy of this entire NOA shall be provided to the user by the manufacturer or its distributors and shall be available for inspection at the job site at the request of the Building Official.

This NOA revises NOA# 14-0522.04 and consists of this page 1 and evidence pages E-1 and E-2, as well as approval document mentioned above.

The submitted documentation was reviewed by Manuel Perez, P.E.



MP
8/25/15

NOA No. 15-0512.09
Expiration Date: November 13, 2019
Approval Date: September 03, 2015
Page 1

NOTICE OF ACCEPTANCE: EVIDENCE SUBMITTED

A. DRAWINGS

1. Manufacturer's die drawings and sections.
(Submitted under previous NOA No. 14-0522.04)
2. Drawing No. **W14-21**, titled "Series Sentinel 110 Aluminum S.H. Wdw. (S.M.I.)", sheets 1 through 9 of 9, dated 02/02/10, with revision A dated 04/10/15, prepared by Al-Farooq Corporation, signed and sealed by Javad Ahmad, P.E.

B. TESTS

1. Test reports on: 1) Uniform Static Air Pressure Test, Loading per FBC TAS 202-94
2) Large Missile Impact Test per FBC, TAS 201-94
3) Cyclic Wind Pressure Loading per FBC, TAS 203-94
along with marked-up drawings and installation diagram of a series 7500 PVC fixed window, to qualify DuPont "Butacite" PVB interlayer, Duraseal® and Super Spacer® insulating glass spacer, prepared by Certified Test Laboratories, Test Report No. **CTLA-3056 WA**, dated 03/03/15, signed and sealed by Ramesh C. Patel, P.E.
2. Test reports on: 1) Uniform Static Air Pressure Test, Loading per FBC TAS 202-94
2) Large Missile Impact Test per FBC, TAS 201-94
3) Cyclic Wind Pressure Loading per FBC, TAS 203-94
along with marked-up drawings and installation diagram of a series 7400 PVC project out window, to qualify DuPont "Butacite" PVB interlayer, Duraseal® and Super Spacer® insulating glass spacer, prepared by Certified Test Laboratories, Test Report No. **CTLA-3056 WB**, dated 03/03/15, signed and sealed by Ramesh C. Patel, P.E.
3. Test reports on: 1) Uniform Static Air Pressure Test, Loading per FBC TAS 202-94
2) Large Missile Impact Test per FBC, TAS 201-94
3) Cyclic Wind Pressure Loading per FBC, TAS 203-94
along with marked-up drawings and installation diagram of a series 238 aluminum fixed window, to qualify DuPont "Butacite" PVB interlayer, Duraseal® and Super Spacer® insulating glass spacer, prepared by Certified Test Laboratories, Test Report No. **CTLA-3056 WC**, dated 04/16/15, signed and sealed by Ramesh C. Patel, P.E.
4. Test reports on: 1) Air Infiltration Test, per FBC, TAS 202-94
2) Uniform Static Air Pressure Test, Loading per FBC, TAS 202-94
3) Water Resistance Test, per FBC, TAS 202-94
4) Small Missile Impact Test per FBC, TAS 201-94
5) Cyclic Wind Pressure Loading per FBC, TAS 203-94
6) Forced Entry Test, per FBC 2411.3.2.1, and TAS 202-94
along with marked-up drawings and installation diagram of series "Sentinel 110" aluminum single hung windows, prepared by Certified Testing Laboratories, Inc., Test Report No. **CTLA-3009-WD**, dated 04/25/14, signed and sealed by Ramesh C. Patel, P.E.

(Submitted under previous NOA No. 14-0522.04)


Manuel Pérez, P.E.
Product Control Examiner
NOA No. 15-0512.09

Expiration Date: November 13, 2019
Approval Date: September 03, 2015

NOTICE OF ACCEPTANCE: EVIDENCE SUBMITTED

C. CALCULATIONS

1. Anchor verification calculations and structural analysis, complying with **FBC-5th Edition (2014)** dated 10/20/14, prepared by Al-Farooq Corporation, signed and sealed by Javad Ahmad, P.E.
(Submitted under previous NOA No. 14-0522.04)
2. Glazing complies with **ASTM E1300-09**.

D. QUALITY ASSURANCE

1. Miami-Dade Department of Regulatory and Economic Resources (RER)

E. MATERIAL CERTIFICATIONS


1. Notice of Acceptance No. **14-0916.10** issued to **Kuraray America, Inc.** for their "**Butacite® PVB Glass Interlayer**" dated 04/25/15, expiring on 12/11/16.
2. Notice of Acceptance No. **14-0423.17** issued to **Eastman Chemical Company (MA)** for their "**Saflex Clear and Color Glass Interlayers**" dated 06/19/14, expiring on 05/21/16.


F. STATEMENTS

1. Statement letter of conformance, complying with **FBC-5th Edition (2014)**, and of no financial interest, dated May 15, 2014, issued by Al-Farooq Corporation, signed and sealed by Javad Ahmad, P.E.
(Submitted under previous NOA No. 14-0522.04)
2. Laboratory compliance letter for Test Report No. **CTLA-3009-WD**, issued by Certified Testing Laboratories, Inc., dated 04/25/14, signed and sealed by Ramesh C. Patel, P.E.
(Submitted under previous NOA No. 14-0522.04)
3. Test Proposal for the qualification of **Butacite® PVB** glass interlayer by DuPont as well as **Duraseal®** and **Super Spacer® Standard** warm-edge flexible insulating glass spacers, dated December 16, 2014, issued by RER, Product Control Section, signed by Jaime Gascon, Supervisor.


G. OTHERS

1. Notice of Acceptance No. **14-0522.04**, issued to CGI Windows & Doors for their Series "110 Sentinel" Aluminum Single Hung Window – S.M.I., approved on 11/13/14 and expiring on 11/13/19.

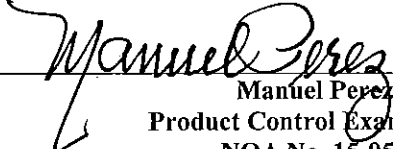

Manuel Perez, P.E.
Product Control Examiner
NOA No. 15-0512.09
Expiration Date: November 13, 2019
Approval Date: September 03, 2015

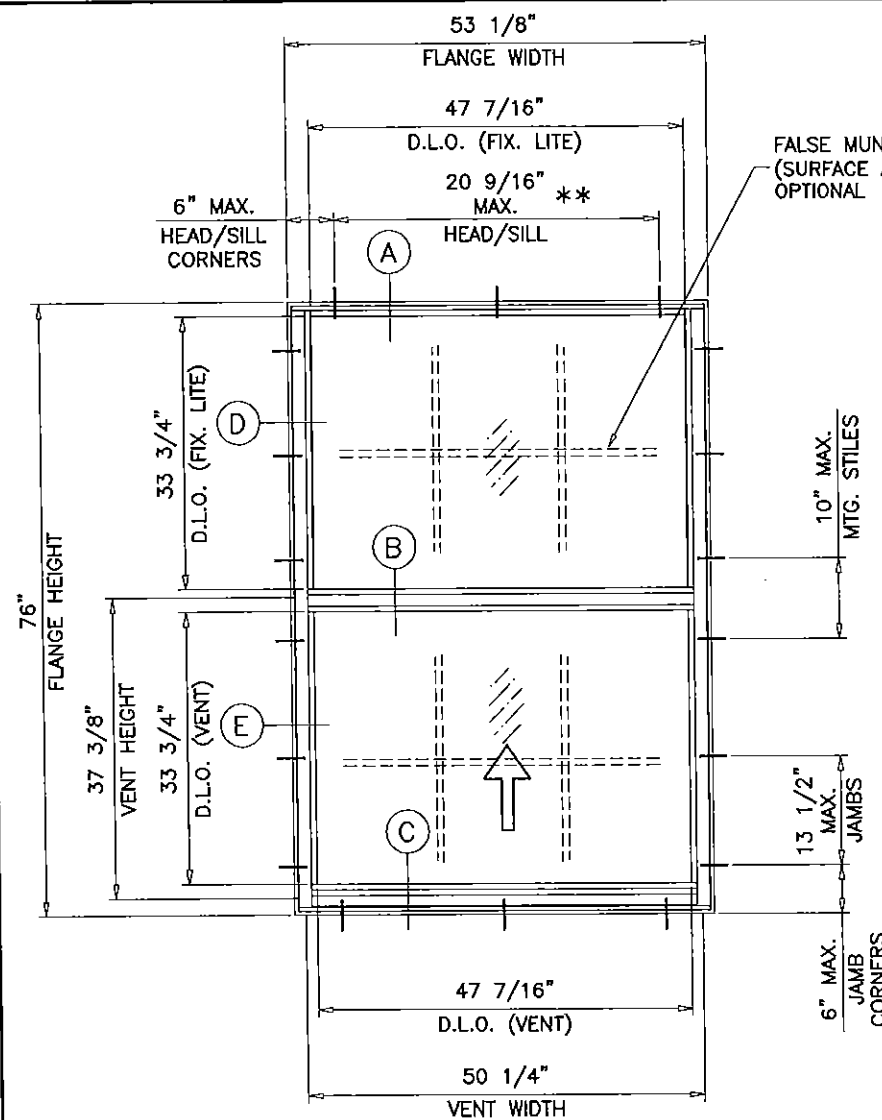

FLANGE & FLANGE ADAPTOR FRAME

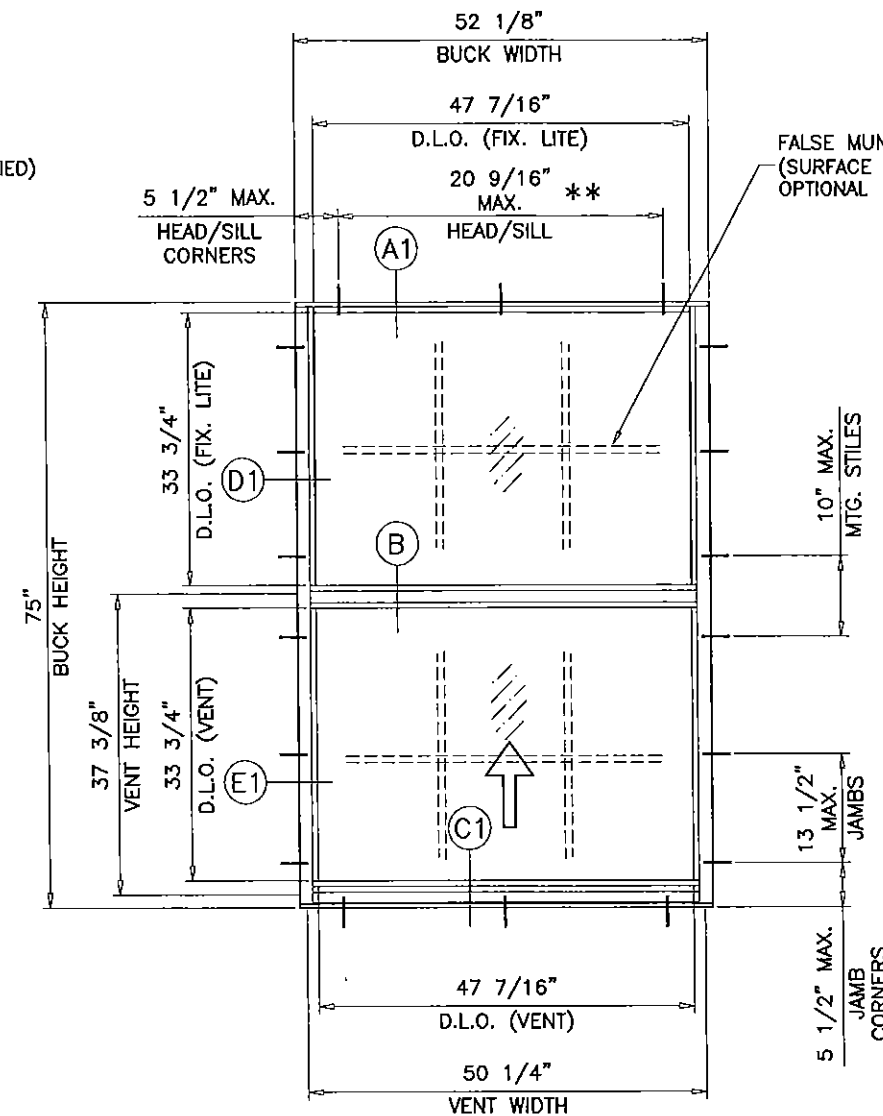

EQUAL LEG FRAME

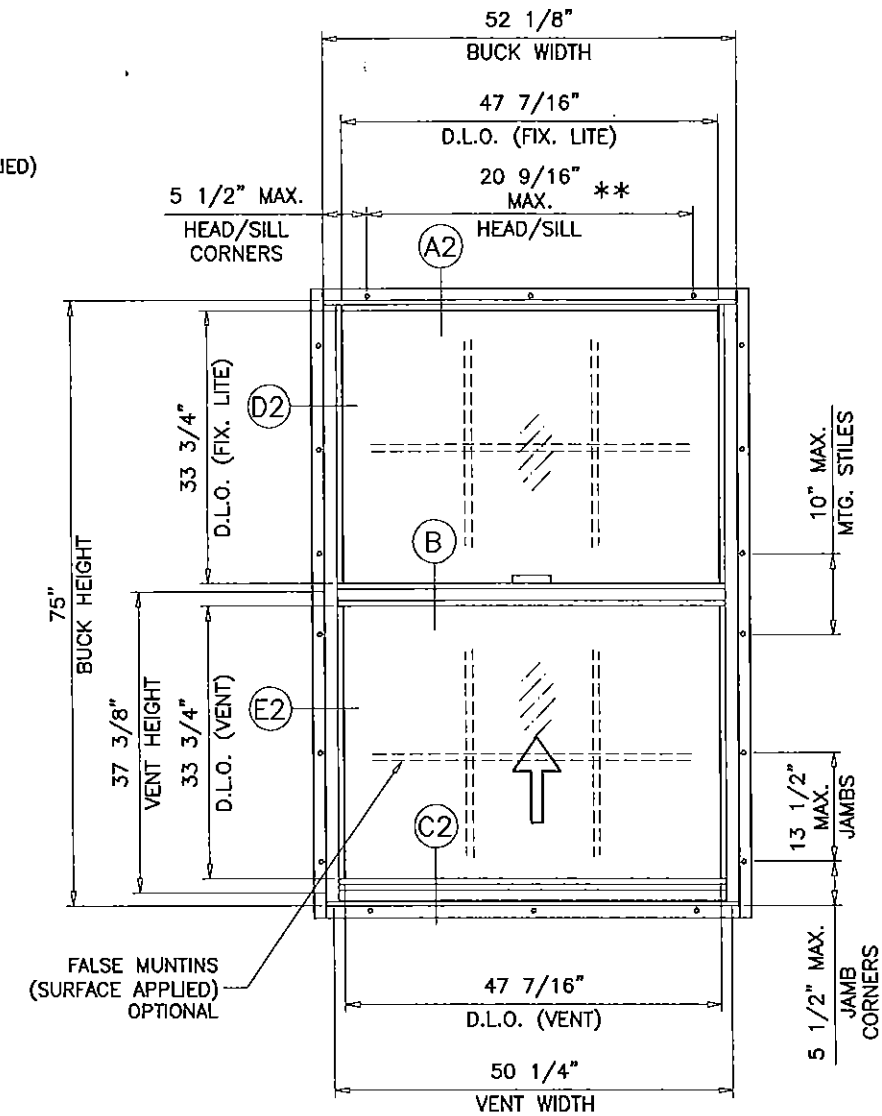

FIN FRAME

TYPICAL ELEVATION

SERIES SENTINEL 110 ALUMINUM SINGLE HUNG WINDOW

DESIGN LOAD RATINGS FOR THESE WINDOWS TO BE AS PER CHARTS SHOWN ON SHEET 2.

APPROVAL APPLIES TO SINGLE UNITS OR SIDE BY SIDE COMBINATIONS OF S.H./S.H. OR SINGLE HUNG WDW. WITH OTHER MIAMI-DADE COUNTY APPROVED WINDOWS USING MIAMI-DADE COUNTY APPROVED MULLIONS IN BETWEEN. LOWER DESIGN PRESSURE FROM WINDOWS OR MULLION APPROVAL WILL APPLY TO ENTIRE SYSTEM.

THIS PRODUCT HAS BEEN DESIGNED AND TESTED TO COMPLY WITH THE REQUIREMENTS OF THE FLORIDA BUILDING CODE INCLUDING HIGH VELOCITY HURRICANE ZONE (HVHZ).

WOOD BUCKS BY OTHERS, MUST BE ANCHORED PROPERLY TO TRANSFER LOADS TO THE STRUCTURE.

ANCHORS SHALL BE AS LISTED, SPACED AS SHOWN ON DETAILS, ANCHORS EMBEDMENT TO BASE MATERIAL SHALL BE BEYOND WALL DRESSING OR STUCCO.

ANCHORING OR LOADING CONDITIONS NOT SHOWN IN THESE DETAILS ARE NOT PART OF THIS APPROVAL.

A LOAD DURATION INCREASE IS USED IN DESIGN OF ANCHORS INTO WOOD ONLY.

ALL SHIMS TO BE HIGH IMPACT, NON-METALLIC AND NON-COMPRESSIBLE.

MATERIALS INCLUDING BUT NOT LIMITED TO STEEL/METAL SCREWS, THAT COME INTO CONTACT WITH OTHER DISSIMILAR MATERIALS SHALL MEET THE REQUIREMENTS OF THE FLORIDA BLDG. CODE.

**
CENTER ANCHOR REQUIRED WHEN
SPACING EXCEEDS 20 9/16"

THESE WINDOWS ARE RATED FOR SMALL MISSILE IMPACT.
MIAMI-DADE COUNTY APPROVED IMPACT RESISTANT SHUTTERS REQUIRED
FOR INSTALLATIONS UP TO 30 FT. OF GRADE.
SHUTTERS NOT REQD. FOR INSTALLATIONS ABOVE 30 FT. OF GRADE.

Engr: JAVAD AHMAD
CIVIL
FLA. PE # 70592
C.A.N. 3538

By *Manuel Perez*
Miami Dade Product Control

LAMINATED GLASS
INSULATING LAM. GLASS
SMALL MISSILE IMPACT

PRODUCT REVISED
as complying with the Florida
Building Code
Acceptance No. 15-0512.09
Expiration Date Nov. 13, 2019

AL-FAROOQ CORPORATION
ENGINEERS & PRODUCT DEVELOPMENT
1235 S.W. 87 AVE
MIAMI, FLORIDA 33174
TEL (305) 264-8100 FAX (305) 262-6978
COMP-ANL\W14-21CGI

CGI WINDOWS & DOORS
10100 N.W. 25TH STREET
MIAMI, FL. 33172
TEL (305) 593-6590 FAX (305) 593-6592

SERIES SENTINEL 110 ALUMINUM S.H. WDW. (S.M.I.)


revisions:		date		description	
no	date	by	description	no	date
A	04.10.15		NO CHANGE THIS SHEET		

date: 02-02-10
scale: 1/2" = 1"
dr. by:
chk. by:


drawing no.
W14-21

sheet 1 of 9


EQUAL LITES WINDOWS					
DESIGN LOAD CAPACITY - PSF					
FLANGE DIMS.		BUCK DIMS.		GLASS TYPES 'C' & 'C1'	
WIDTH	HEIGHT	WIDTH	HEIGHT	EXT.(+)	INT.(-)
19-1/8"	26"	18-1/8"	25"	80.0	134.0
26-1/2"		25-1/2"		80.0	134.0
37"		36"		80.0	134.0
49"		48"		80.0	134.0
53-1/8"		52-1/8"		80.0	134.0
19-1/8"	38-3/8"	18-1/8"	37-3/8"	80.0	134.0
26-1/2"		25-1/2"		80.0	134.0
37"		36"		80.0	134.0
49"		48"		80.0	134.0
53-1/8"		52-1/8"		80.0	134.0
19-1/8"	50-5/8"	18-1/8"	49-5/8"	80.0	134.0
26-1/2"		25-1/2"		80.0	134.0
37"		36"		80.0	134.0
49"		48"		80.0	124.3
53-1/8"		52-1/8"		80.0	110.4
19-1/8"	63"	18-1/8"	62"	80.0	134.0
26-1/2"		25-1/2"		80.0	134.0
37"		36"		80.0	134.0
49"		48"		80.0	109.9
53-1/8"		52-1/8"		80.0	96.5
19-1/8"	76"	18-1/8"	75"	80.0	105.0
26-1/2"		25-1/2"		80.0	105.0
37"		36"		80.0	105.0
49"		48"		80.0	102.1
53-1/8"		52-1/8"		80.0	88.3
19-1/8"	85"	18-1/8"	84"	80.0	105.0
26-1/2"		25-1/2"		80.0	105.0
37"		36"		80.0	105.0
46-1/2"		45-1/2"		80.0	105.0

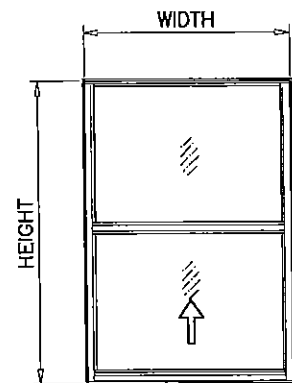


EQUAL LITES

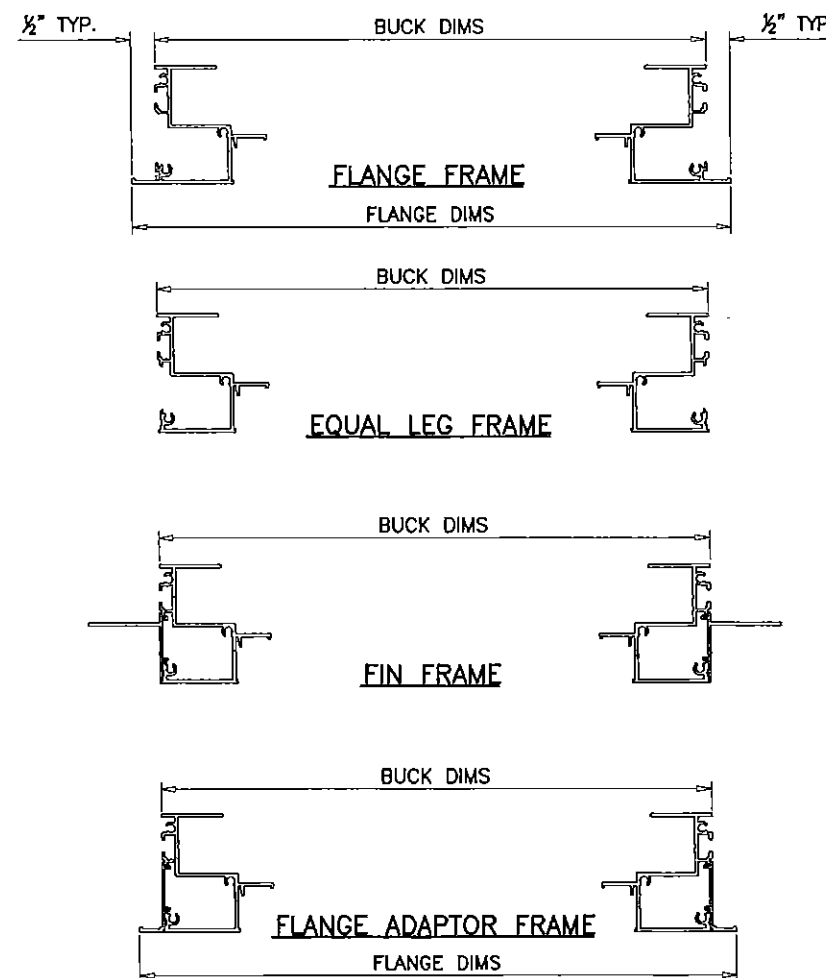

UNEQUAL LITES WINDOWS						
DESIGN LOAD CAPACITY - PSF						
FLANGE DIMS.		BUCK DIMS.		MAX.TOP LITE	GLASS TYPES 'C' & 'C1'	
WIDTH	HEIGHT	WIDTH	HEIGHT	'A' DIM.	EXT.(+)	INT.(-)
53-1/8"	53"	52-1/8"	52"	28-1/2"	80.0	110.4
49"	63"	48"	62"	31"	80.0	109.9
43"	71"	42"	70"	35-3/8"	80.0	134.0
37"	83"	36"	82"	41-3/8"	80.0	134.0
26-1/2"	85"	25-1/2"	84"	58-3/8"	80.0	134.0
31"		30"		46-5/8"	80.0	134.0
33"		32"		45-1/2"	80.0	134.0
53-1/8"	76"	52-1/8"	75"	36-1/4"	80.0	83.3
49"	79"	48"	78"	39-1/4"	80.0	83.3
37"	85"	36"	84"	53-1/2"	80.0	105.0
43"		42"		45-1/4"	80.0	105.0

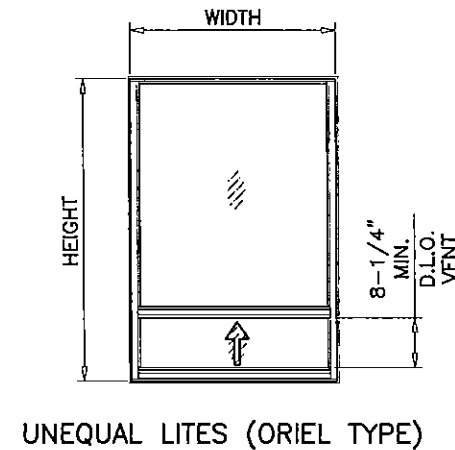

UNEQUAL LITES (ORIEL TYPE)

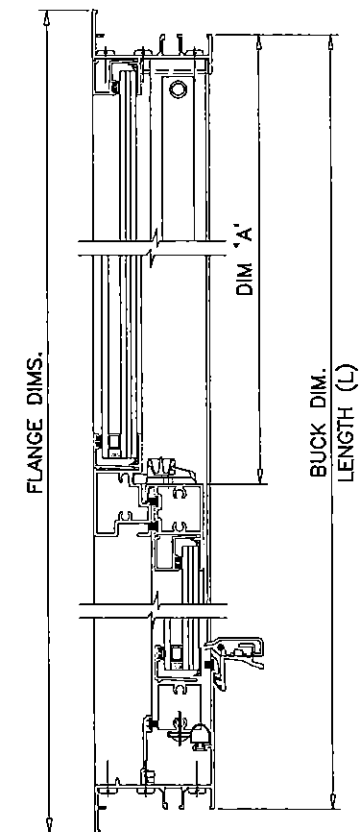

Engr: JAVAD AHMAD
CML
FLA. PE # 70592
C.A.N. 3538

By *Manuel Perez*
Miami Dade Product Control

PRODUCT REVISED
as complying with the Florida
Building Code
Acceptance No. 15-0512.09
Expiration Date Nov. 13, 2019
By *Manuel Perez*
Miami Dade Product Control

AL-FAROOQ CORPORATION
ENGINEERS & PRODUCT DEVELOPMENT
1235 S.W. 87 AVE
MIAMI, FLORIDA 33174
TEL (305) 262-6978 FAX (305) 264-8100

SERIES SENTINEL 110 ALUMINUM S.H. WDW. (S.M.I.)



CGI WINDOWS & DOORS
10100 N.W. 25TH STREET
MIAMI, FL. 33172
TEL (305) 593-6590 FAX (305) 593-6592

revisions:

no	date	description
A	04-10-15	NO CHANGE THIS SHEET

date: 02-02-10
scale: 1/2" = 1"
dr. by:
chk. by:

drawing no.
W14-21
sheet 2 of 9

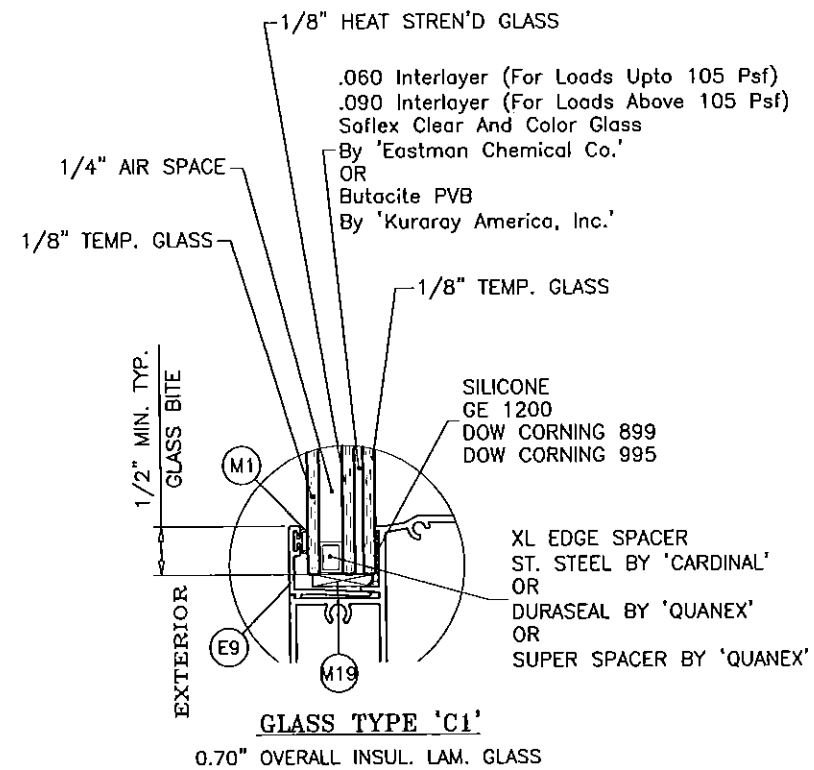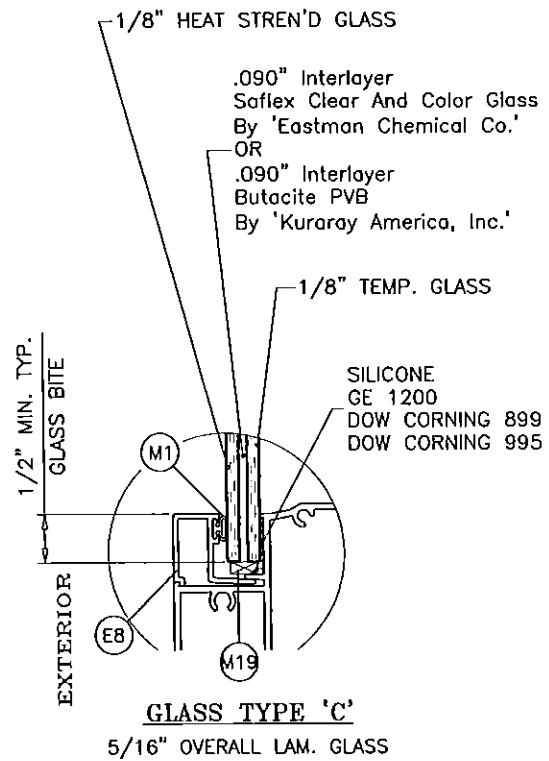

Engr: JAVAD AHMAD
CIVIL
FLA. PE #170592
C.A.N. 3838

JUL 10 2015

PRODUCT REVISED
as complying with the Florida
Building Code
Acceptance No. 15-0512.09
Expiration Date Nov. 13, 2019
By *Manuel Perez*
Miami Dade Product Control

AL-FAROOQ CORPORATION
ENGINEERS & PRODUCT DEVELOPMENT
1235 S.W. 87 AVE
MIAMI, FLORIDA 33174
TEL. (305) 264-8100 FAX. (305) 262-6978
COMP-ANL\W14-21CGI






SERIES SENTINEL 110 ALUMINUM S.H. WDW. (S.M.I.)
CGI WINDOWS & DOORS
10100 N.W. 25TH STREET
MIAMI, FL. 33172
TEL. (305) 593-6590 FAX. (305) 593-6592

no	date	by	description
A	104.10.15		INTERLAYER & SPACER REV.

date: 02-02-10
scale: 1/2" = 1"
dr. by:
chk. by:

drawing no.
W14-21
sheet 3 of 9

EXTERIOR

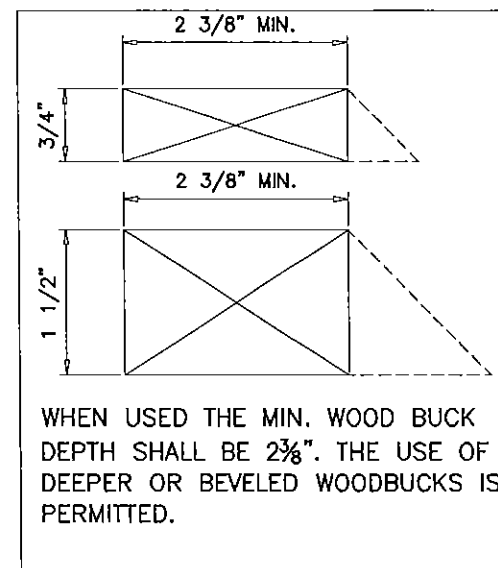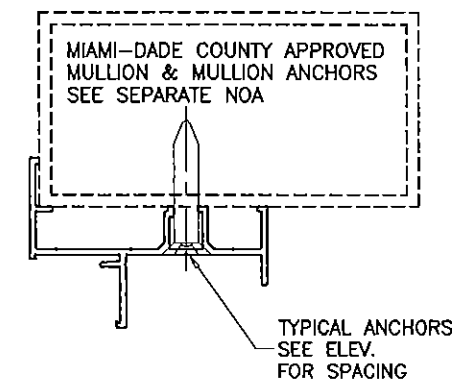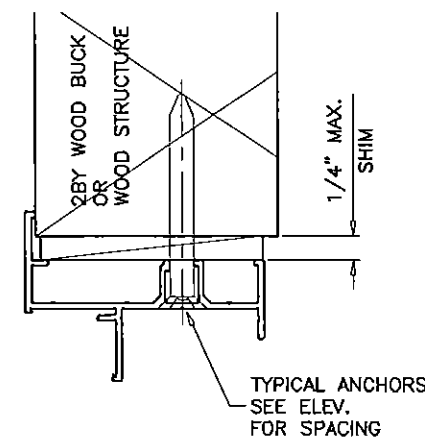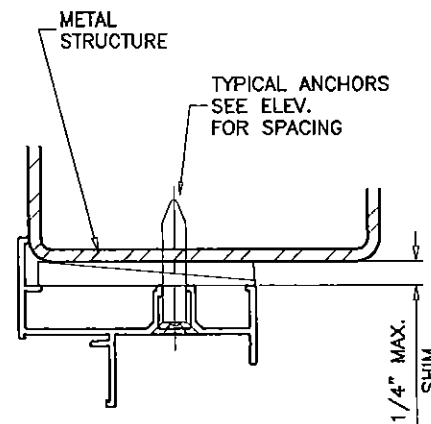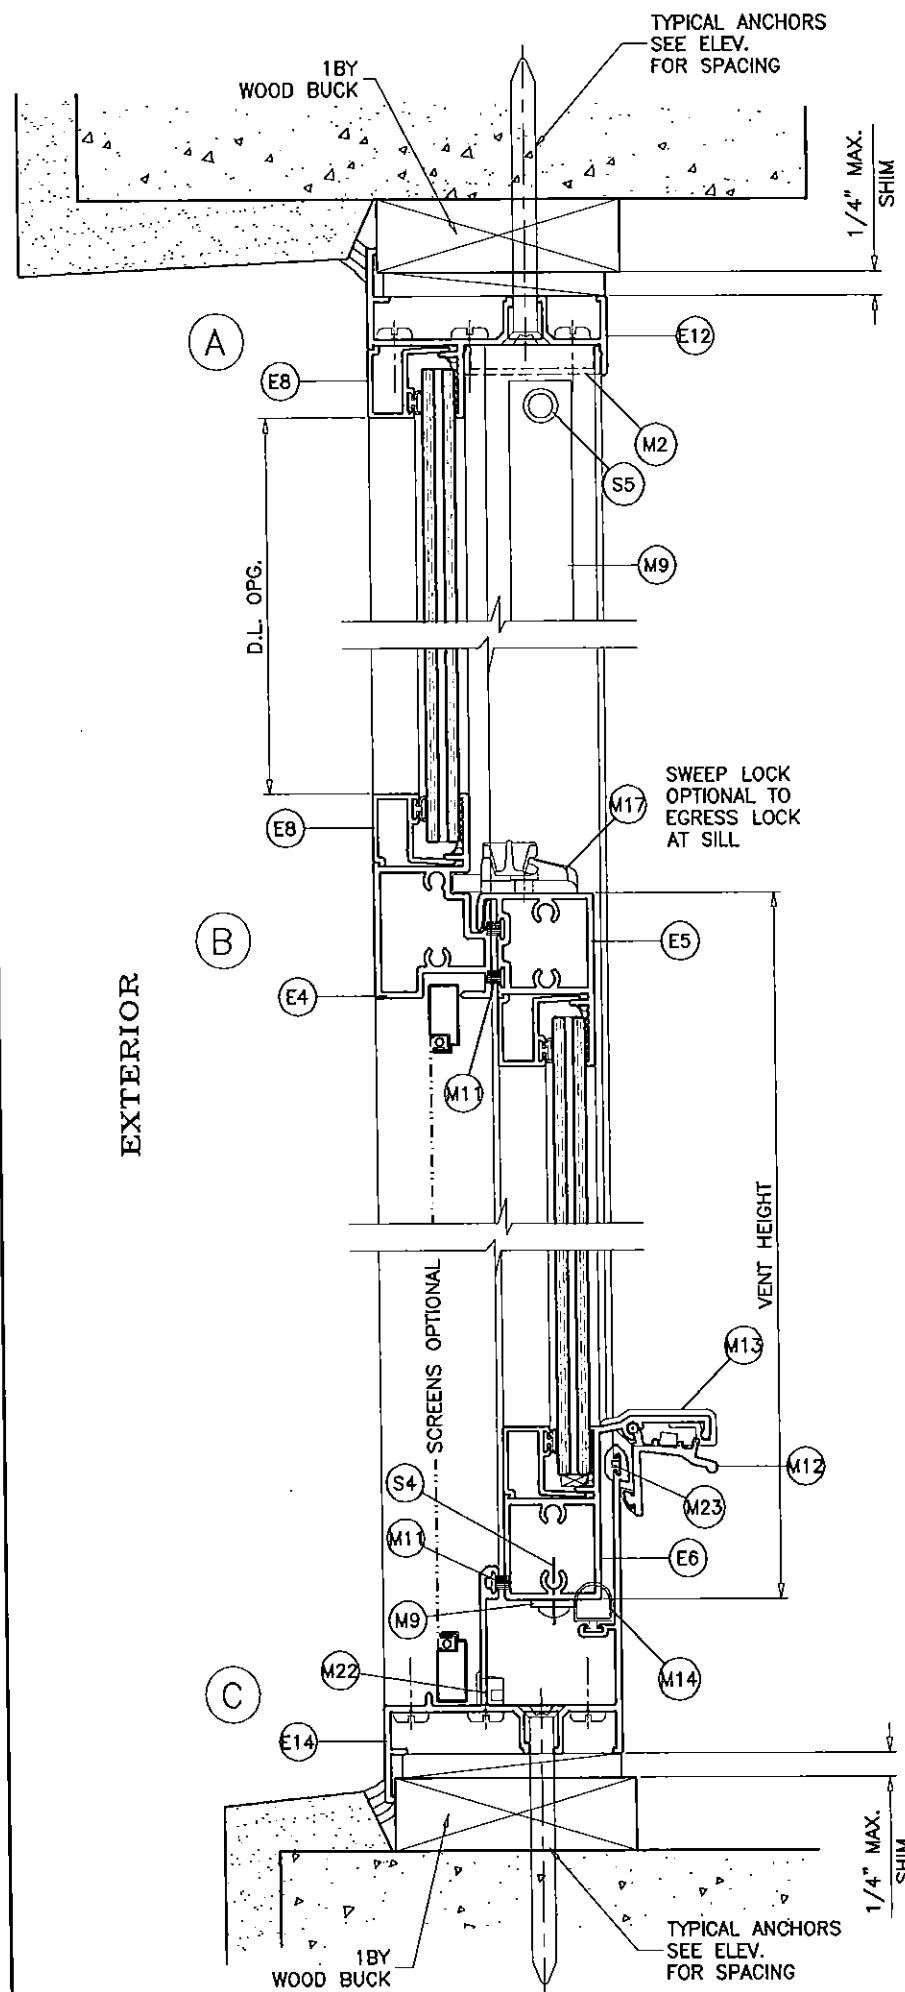

WOOD BUCKS AND METAL STRUCTURE NOT BY CGI WDW.
MUST SUSTAIN LOADS IMPOSED BY GLAZING SYSTEM
AND TRANSFER THEM TO THE BUILDING STRUCTURE.

TYPICAL ANCHORS: SEE ELEV. FOR SPACING

1/4" DIA. TAPCON BY 'ITW' (Fu=120 KSI, Fy=92 KSI)

1/4" DIA. ULTRACON BY 'ELCO' (Fu=177 KSI, Fy=155 KSI)

INTO 2BY WOOD BUCKS OR WOOD STRUCTURES

1-3/8" MIN. PENETRATION INTO WOOD

THRU 1BY BUCKS INTO CONC. OR MASONRY

1-1/4" MIN. EMBED INTO CONC. OR MASONRY

DIRECTLY INTO CONC. OR MASONRY

1-1/4" MIN. EMBED INTO CONC. OR MASONRY

#14 SMS OR SELF DRILLING SCREWS (GRADE 2 CRS)

INTO METAL STRUCTURES

STEEL : 12 GA. MIN. (Fy = 36 KSI MIN.)

ALUMINUM : 1/8" THK. MIN. (6063-T5 MIN.)

(STEEL IN CONTACT WITH ALUMINUM TO BE PLATED OR PAINTED)

#14 SMS OR SELF DRILLING SCREWS (GRADE 2 CRS)

INTO MIAMI-DADE COUNTY APPROVED MULLIONS (MIN. THK. = .090")
(NO SHIM SPACE)

TYPICAL EDGE DISTANCE


INTO CONCRETE AND MASONRY = 2-1/2" MIN.

INTO WOOD STRUCTURE = 1" MIN.

INTO METAL STRUCTURE = 3/4" MIN.

CONCRETE AT HEAD, SILL OR JAMBS f'c = 3000 PSI MIN.

C-90 HOLLOW/FILLED BLOCK AT JAMBS f'm = 2000 PSI MIN.

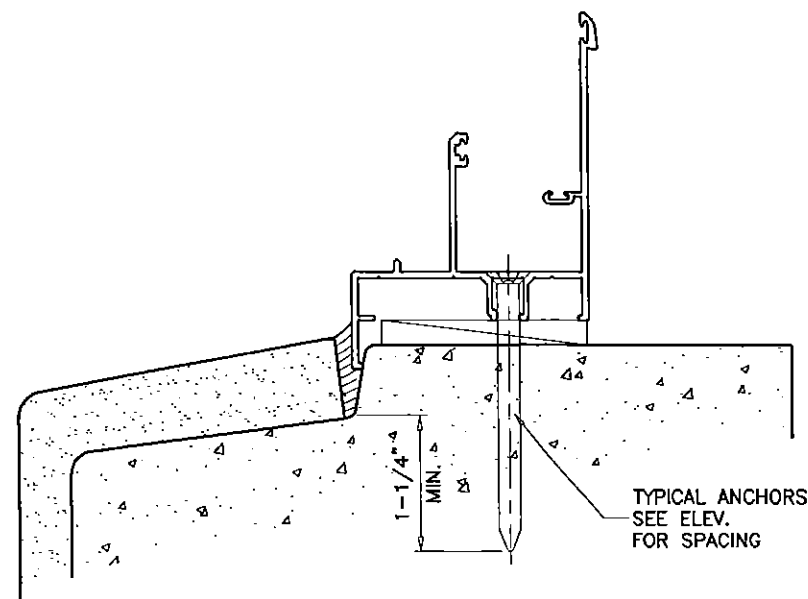

Engr: JAVAD AHMAD
CIVIL
FLA. PE # 70592
C.A.N. 3638

By *Mannu Peres*
30 2015

PRODUCT REVISED
as complying with the Florida
Building Code
Acceptance No. 15-0512.09
Expiration Date Nov. 13, 2019
By *Mannu Peres*
Miami-Dade Product Control

AL-FAROOQ CORPORATION
ENGINEERS & PRODUCT DEVELOPMENT
1235 S.W. 87 AVE
MIAMI, FLORIDA 33174
TEL. (305) 264-8100 FAX. (305) 262-6978
COMP-ANL\W14-21CGI




SERIES SENTINEL 110 ALUMINUM S.H. WDW. (S.M.I.)
CGI WINDOWS & DOORS
10100 N.W. 25TH STREET
MIAMI, FL 33172
TEL. (305) 593-6590 FAX. (305) 593-6592

Revisions:		by description	NO CHANGE THIS SHEET
no	date		
A	04.10.15		


date: 02-02-10
scale: 1/2" = 1"
dr. by:
chk. by:

drawing no.
W14-21
sheet 4 of 9

FLANGE & FLANGE ADAPTOR FRAME

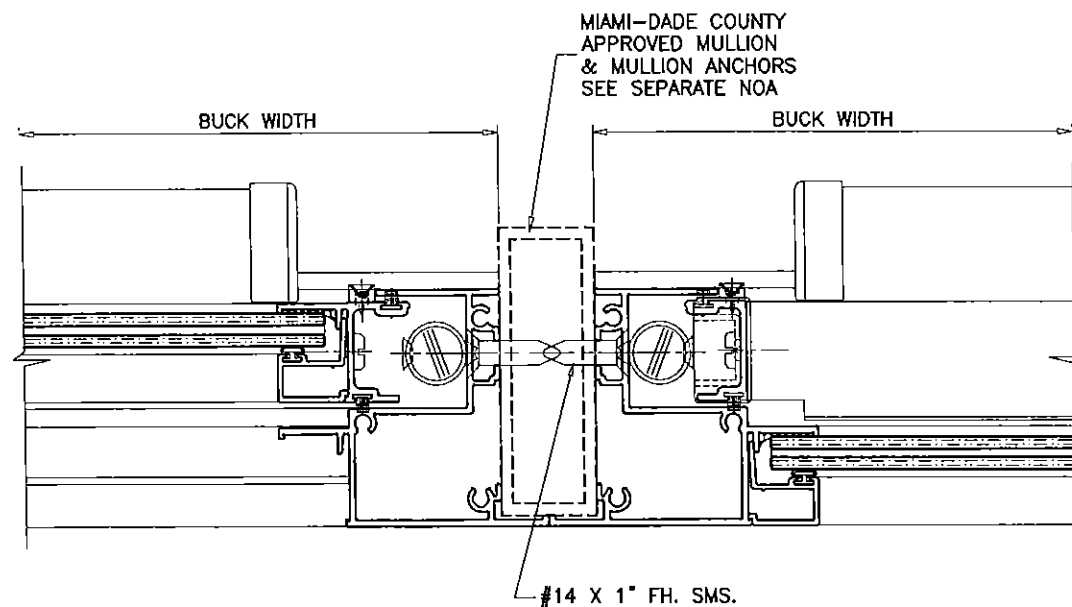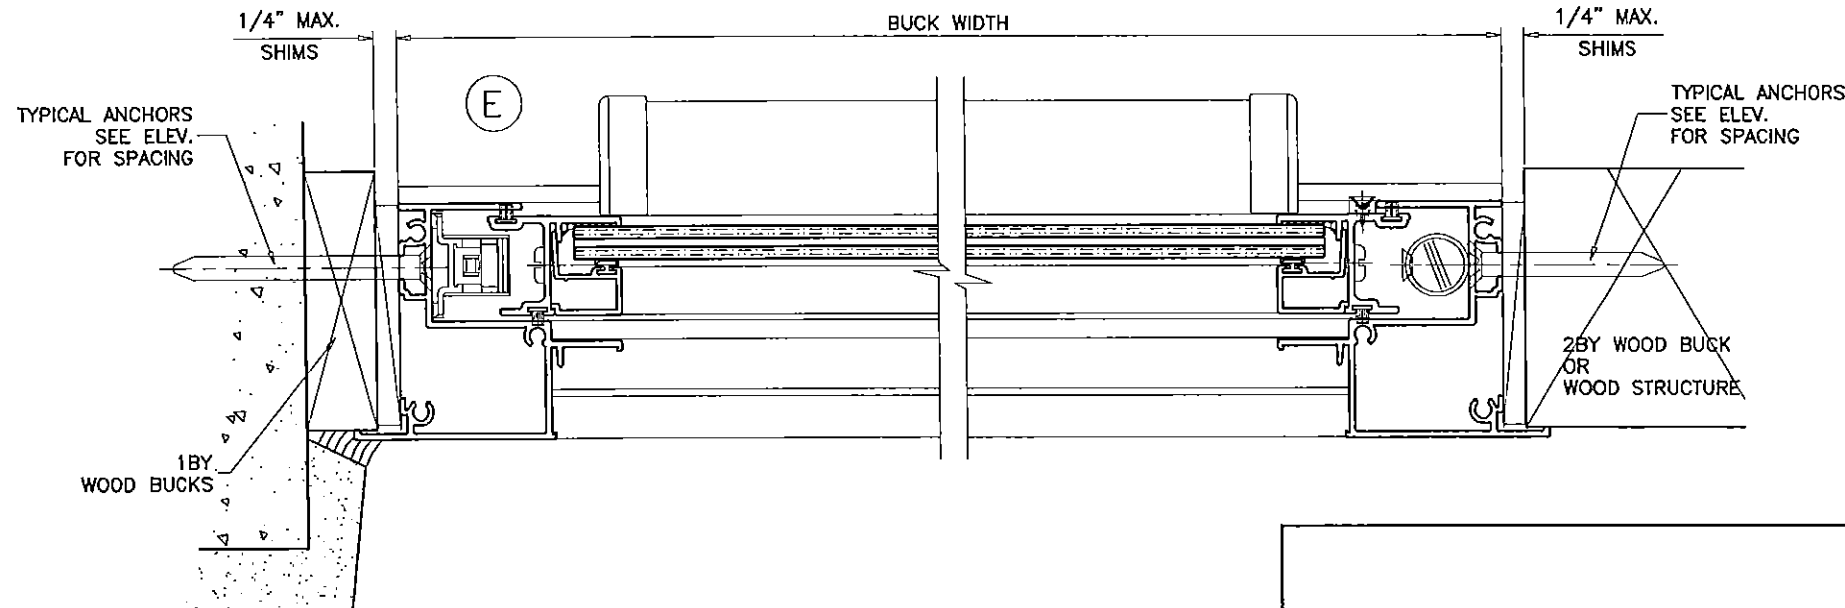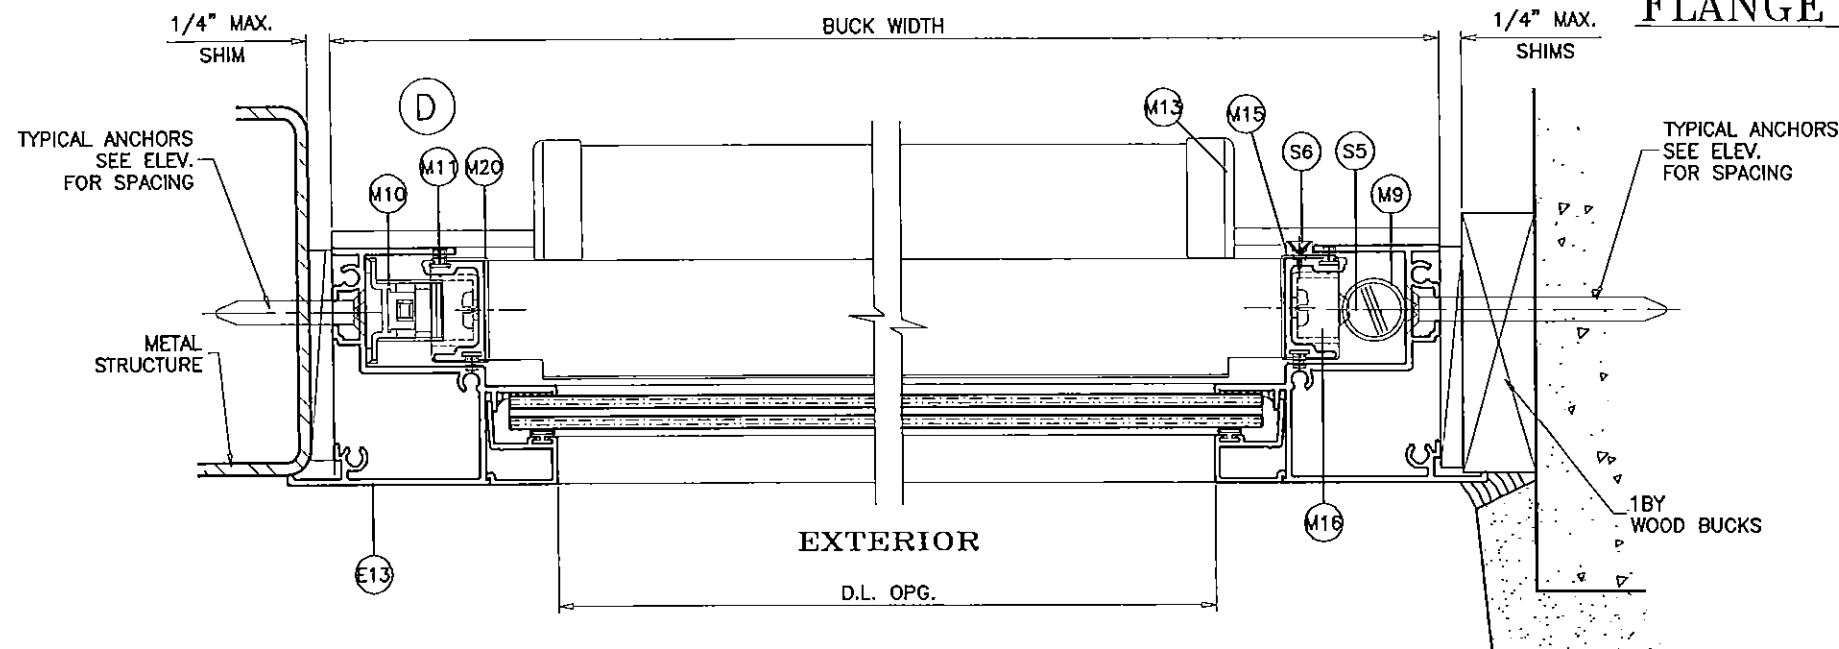

FLANGE ADAPTOR FRAME

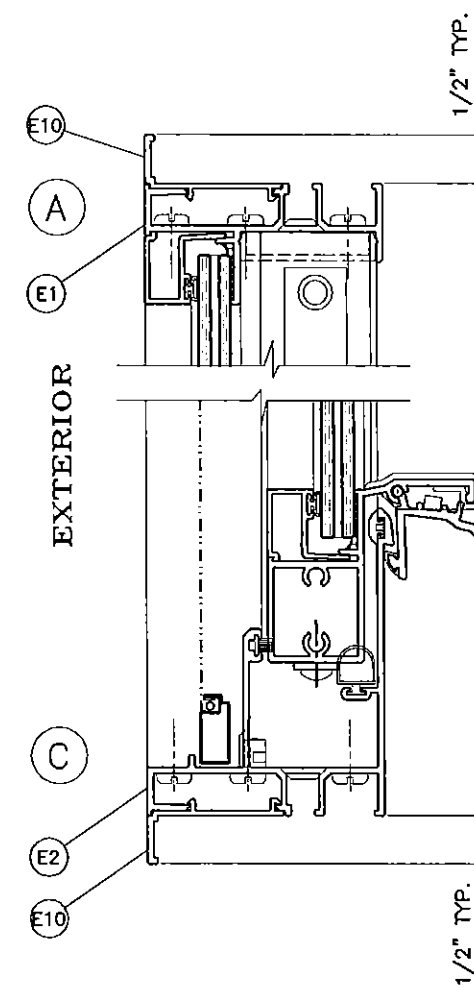

INSTALLATION DETAILS SHOWN ON PAGES 4 AND 5 APPLY TO BOTH FLANGE FRAME AND FLANGE ADAPTOR FRAMES.

Engr: JAVAD AHMAD
CML
FLA. PE # 70592
C.A.N. # 3538

PRODUCT REVISED
as complying with the Florida
Building Code
Acceptance No. 15-0512.09
Expiration Date Nov. 13, 2019
By *Mamuel Perez*
Miami Dade Product Control

Revisions:

no	date	by	description
A	04.10.15		NO CHANGE THIS SHEET

date:	02-02-10
scale:	1/2" = 1"
dr. by:	
chk. by:	

drawing no.

W14-21

sheet 5 of 9

AL-FAROOQ CORPORATION

ENGINEERS & PRODUCT DEVELOPMENT

1235 S.W. 87 AVE

MIAMI, FLORIDA 33174

TEL. (305) 264-8100

FAX. (305) 262-6978

SERIES SENTINEL 110 ALUMINUM S.H. WDW. (S.M.I.)

CGI WINDOWS & DOORS

10100 N.W. 25TH STREET

MIAMI, FL. 33172




TEL. (305) 593-6590

FAX. (305) 593-6592




afc

COMP-ANL\W14-21CGI



EXTERIOR

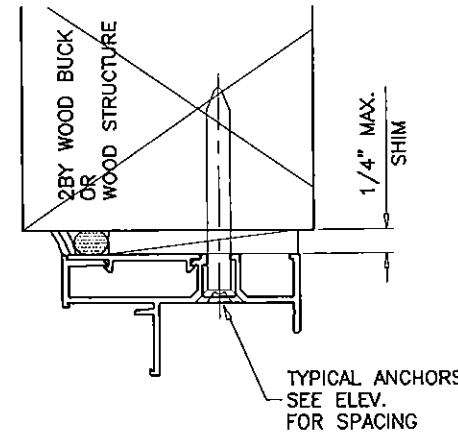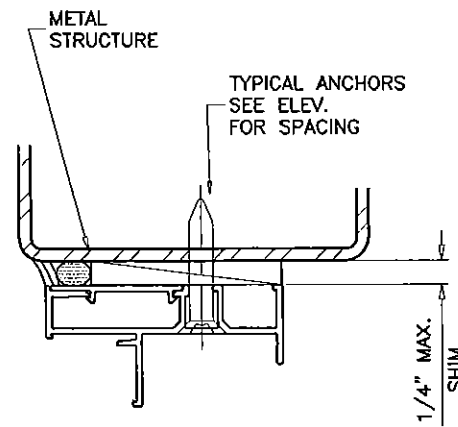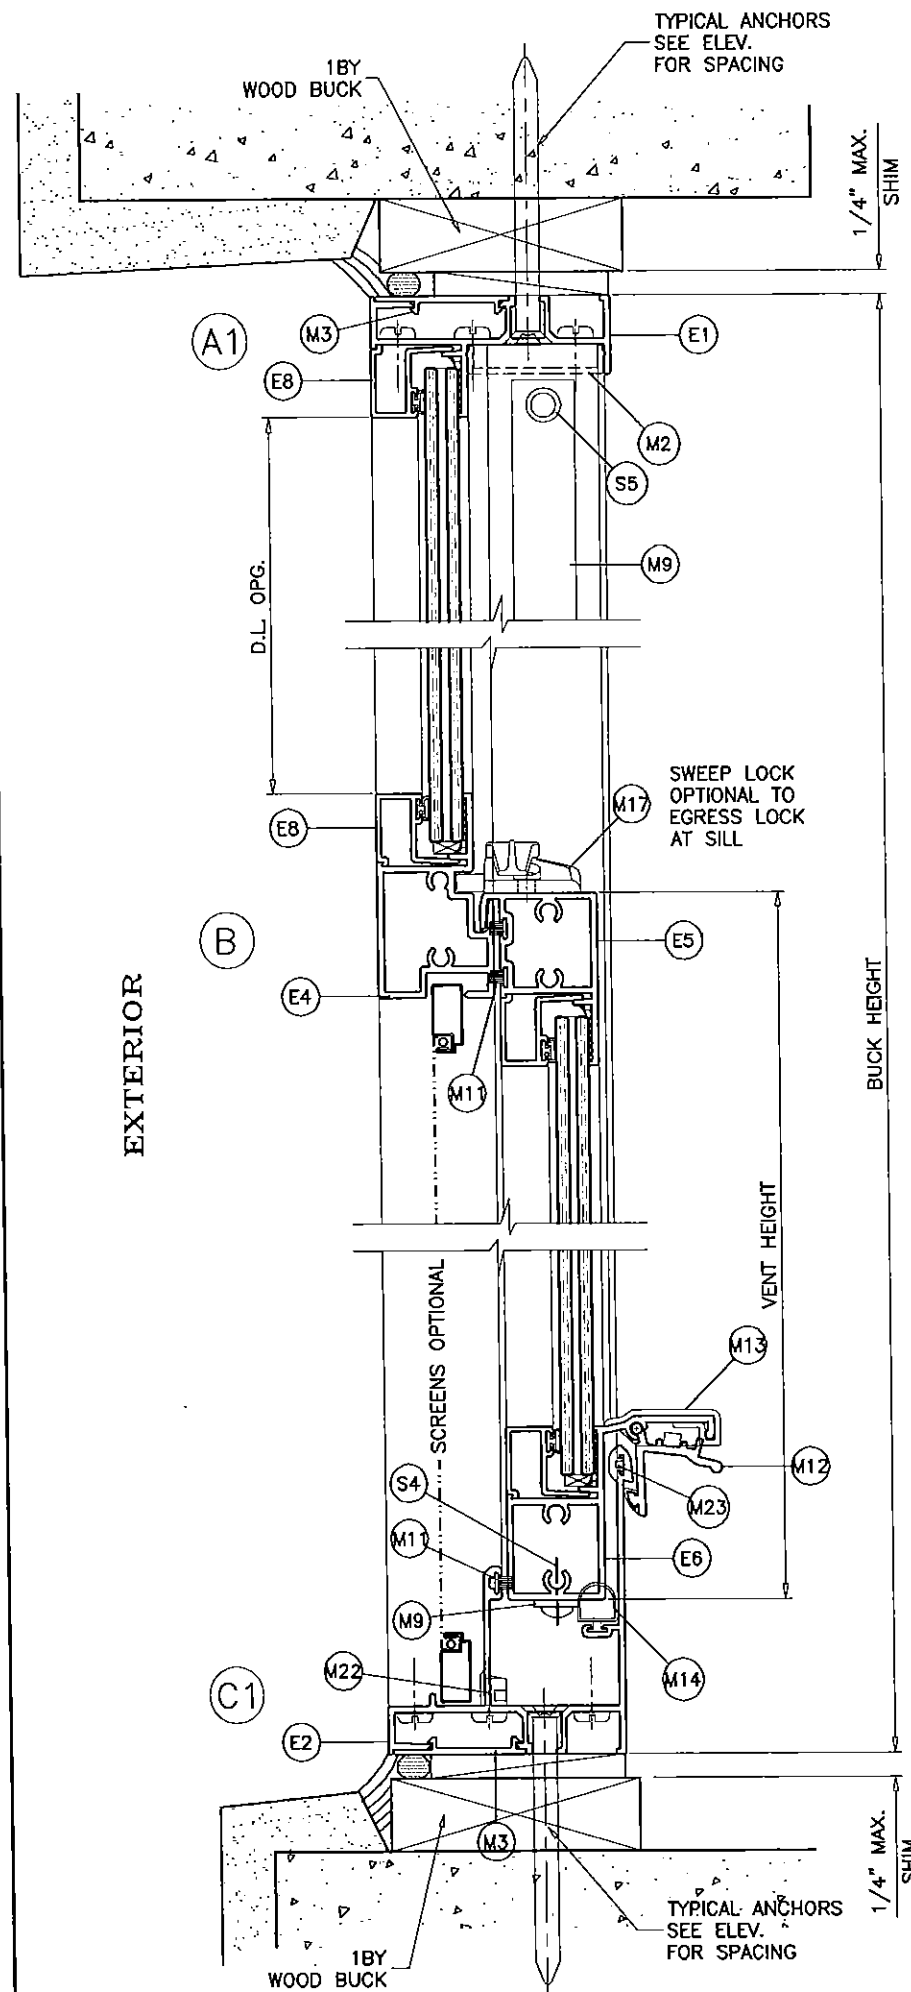

EQUAL LEG FRAME

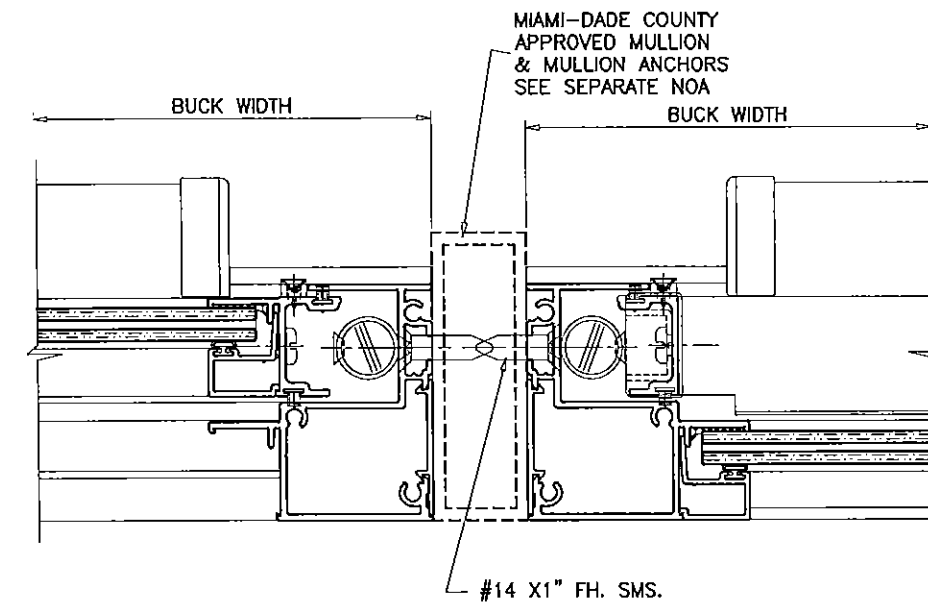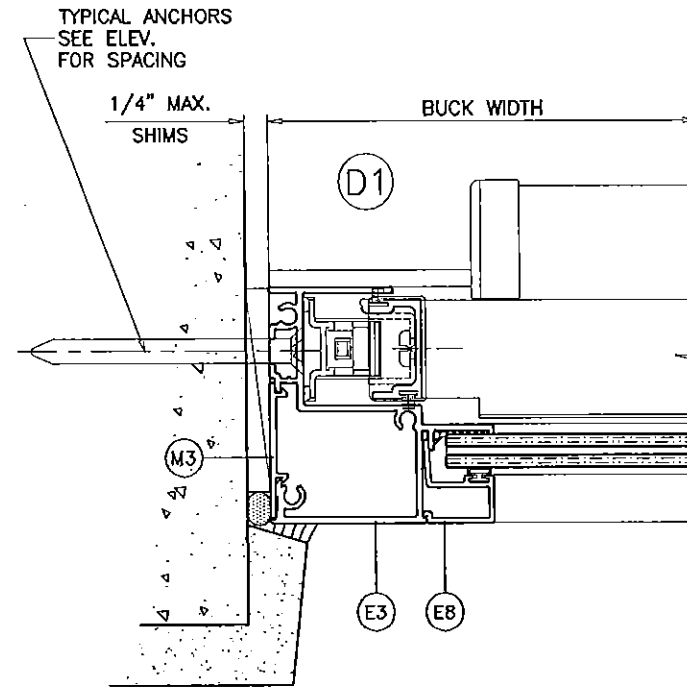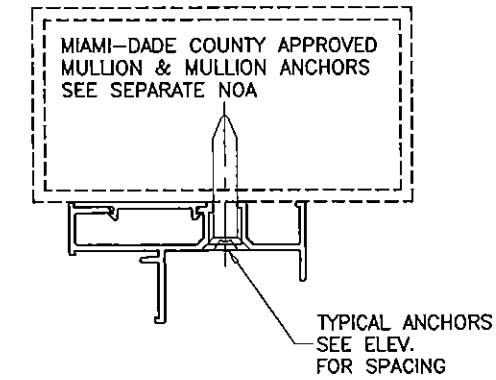

EQUAL LEG FRAME CAN BE INSTALLED DIRECTLY INTO WOOD, CONCRETE OR METAL STRUCTURES WITHOUT THE NEED OF A WOOD BUCK.

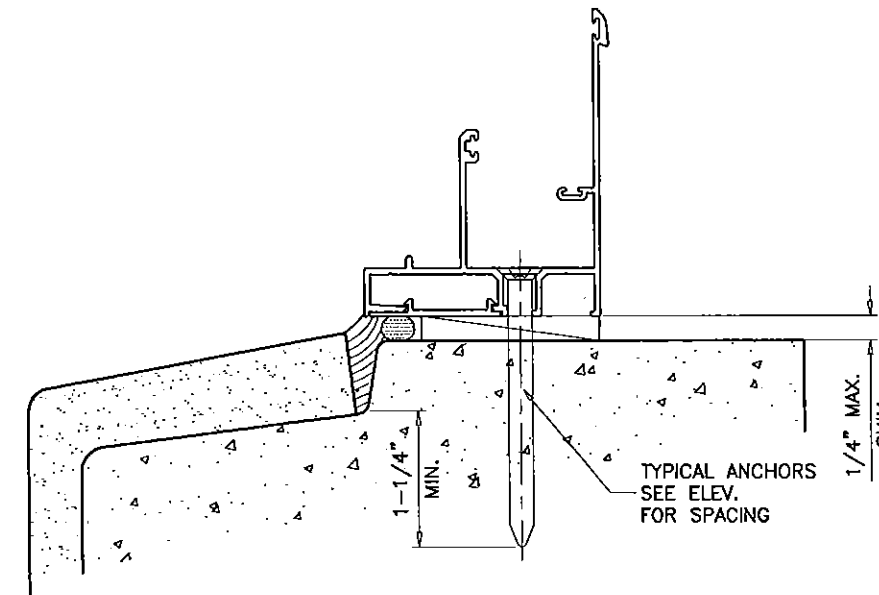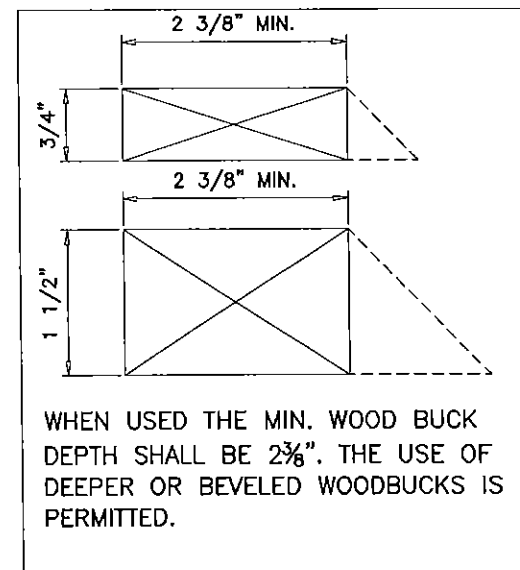

Engr: JAVAD AHMAD
CIVIL
FLA. PE # 70592
C.A.N. 3538

By *Manuel Perez*
Miami Dade Product Control
11/30/2019

PRODUCT REVISED
as complying with the Florida
Building Code
Acceptance No. 15-0512.09
Expiration Date Nov. 13, 2019
By *Manuel Perez*
Miami Dade Product Control

AL-FAROOQ CORPORATION
ENGINEERS & PRODUCT DEVELOPMENT
1235 S.W. 87 AVE
MIAMI, FLORIDA 33174
TEL. (305) 264-8100 FAX. (305) 262-6978
COMP - ANL \ W14-21CGI


SERIES SENTINEL 110 ALUMINUM S.H. WDW. (S.M.I.)

CGI WINDOWS & DOORS
10100 N.W. 25TH STREET
MIAMI, FL. 33172
TEL. (305) 593-6590 FAX. (305) 593-6592


no	date	by	description
A	04.10.15		NO CHANGE THIS SHEET

date: 02-02-10
scale: 1/2" = 1"
dr. by:
chk. by:
drawing no. **W14-21**
sheet 6 of 9

FIN FRAME

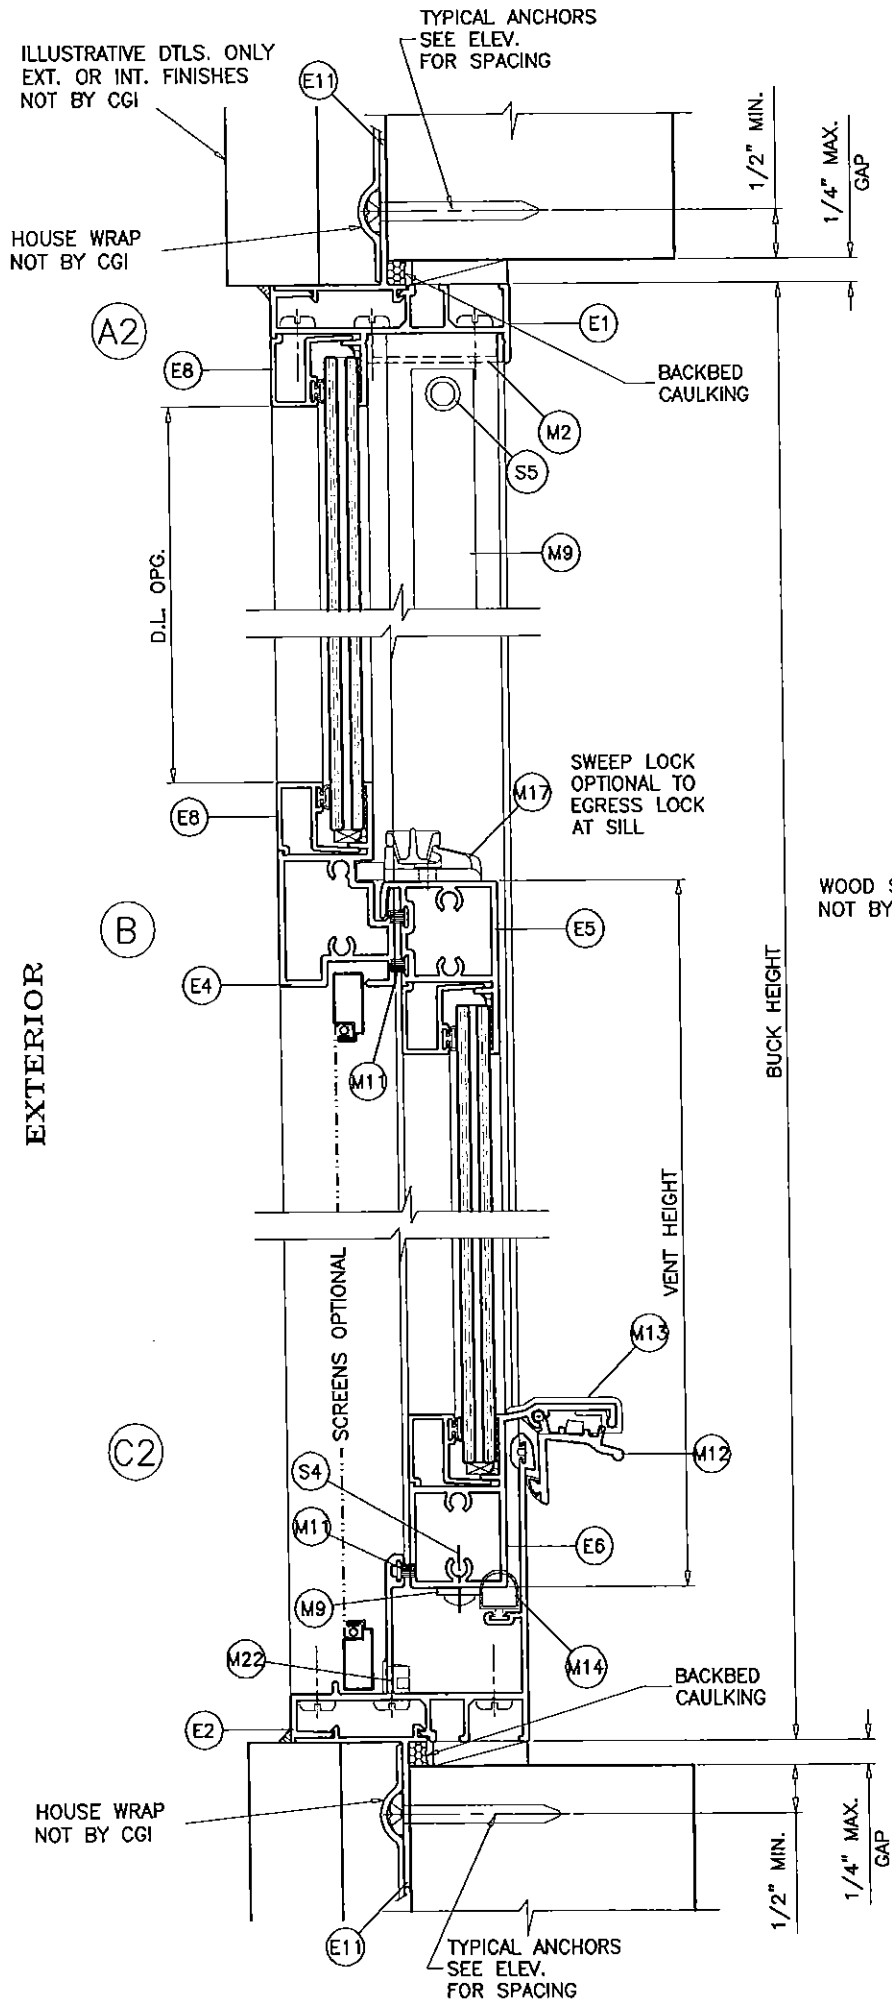

TYPICAL ANCHORS: SEE ELEV. FOR SPACING
#8 SMS (GRADE 2 CRS)
INTO 2BY WOOD BUCKS OR WOOD STRUCTURES
1-1/4" MIN. PENETRATION INTO WOOD

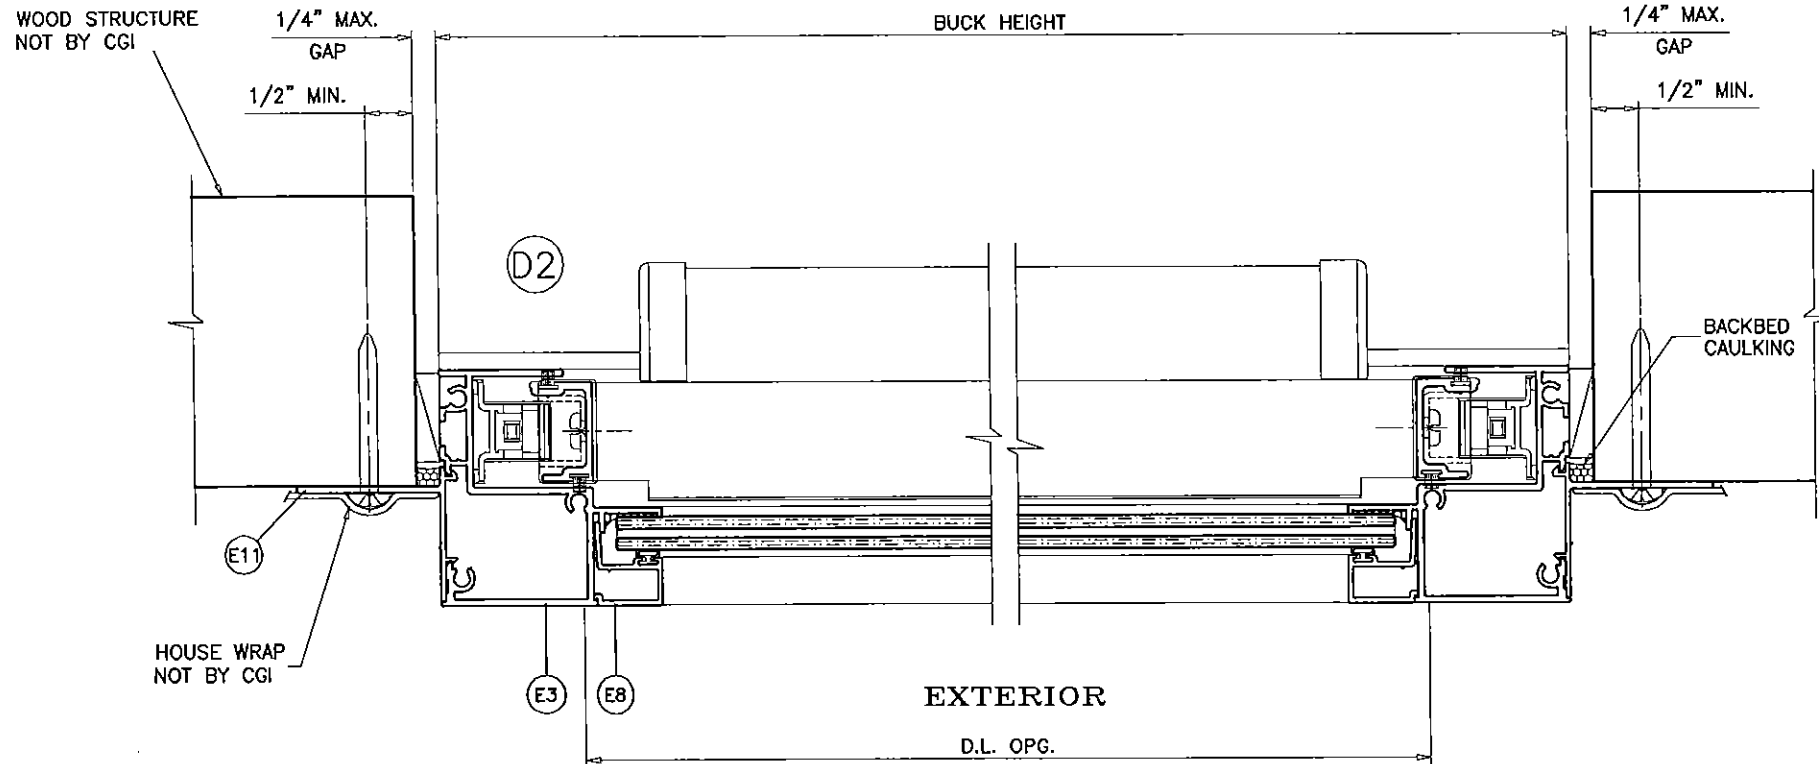

Engr: JAVAD AHMAD
CML
FLA. PE # 70592
C.A.N. 3538
JUL 3 2015

PRODUCT REVISED
as complying with the Florida
Building Code
Acceptance No 15-0512.09
Expiration Date Nov 13, 2019
By Manuel Ferr
Miami Dade Product Control

af c

AL-FAROOQ CORPORATION
ENGINEERS & PRODUCT DEVELOPMENT
1235 S.W. 87 AVE
MIAMI, FLORIDA 33174
TEL (305) 264-8100 FAX (305) 262-6978
COMP-ANL W14-21CGI

SERIES SENTINEL 110 ALUMINUM S.H. WDW. (S.M.I.)

CGI WINDOWS & DOORS
10100 N.W. 25TH STREET
MIAMI, FL. 33172
TEL (305) 593-6590 FAX (305) 593-6592

no	date	by	description
A	04.10.15		NO CHANGE THIS SHEET


date: 02-02-10
scale: 1/2" = 1"
dr: by:
chk: by:

drawing no.
W14-21
sheet 7 of 9

ITEM	PART #	QUANTITY	DESCRIPTION	MATERIAL	MANF./SUPPLIER/REMARKS
E1	CGI-100	1	FRAME HEAD	6063-T6	-
E2	CGI-101	1	FRAME SILL	6063-T6	-
E3	CGI-102	2	FRAME JAMB	6063-T6	-
E4	CGI-103	1	MEETING RAIL	6063-T6	-
E5	CGI-104	1	LOCK RAIL	6063-T6	-
E6	CGI-105	1	HANDLE RAIL	6063-T6	-
E7	CGI-106	2	SASH RAIL	6063-T6	-
E8	CGI-107	AS REQD.	5/16" GLAZING BEAD	6063-T5	-
E9	CGI-108	AS REQD.	0.700" GLAZING BEAD	6063-T5	-
E10	CGI-109	AS REQD.	FRONT FLANGE ADAPTOR	6063-T6	-
E11	CGI-110	AS REQD.	NAIL FIN ADAPTOR	6063-T5	-
E12	CGI-135	1	FLANGE FRAME HEAD	6063-T6	-
E13	CGI-136	2	FLANGE FRAME JAMB	6063-T6	-
E14	CGI-137	1	FLANGE FRAME SILL	6063-T6	-
E17	CGI-605	OPTIONAL	SCREEN FRAME	6063-T5	-
M1	CGI-382V	AS REQD.	GLAZING BULB VINYL (DUROMETER 75-80 SHORE A)	PVC	-
M2	CGI-111	OPTIONAL	SCREW COVER	PVC	PROTOTYPE OR EQUIV.
M3	CGI-112	AS REQD.	EQUAL LEG COVER/SHIM, 3" LONG AT ANCHOR LOCATIONS	PVC	-
M9	SUPER BOOST	2/ WDW.	SPIRAL BALANCE	-	BSI OR EQUIV.
M10	-	2/ WDW.	BLOCK/TACKLE BALANCE	-	BSI OR EQUIV.
M11	W23201NG	AS REQD.	PILE WITH CENTER FIN	WOOL	ULTRAFAB OR EQUIV.
M12	CGI-129	1/ WDW.	EGRESS LOCK	ALUM.	SULLIVAN
M13	CGI-131	2/ WDW.	HANDLE RAIL END CAP	NYLON	M&M
M14	E26018WN	-	D BULB-T SLOT	PVC	ULTRAFAB OR EQUIV.
M15	CGI-133	4/ WDW.	SASH GUIDE(SPIRAL BALANCE)	NYLON	M&M
M16	CGI-130	2/ WDW.	SASH TOP GUIDE(SPIRAL BALANCE)	NYLON	M&M
M17	A30730401-32	1/ WDW.	CAM LOCK	ZINC	TRUTH OR EQUIV.
M18	CGI-132	2/ WDW.	SASH STOP, 2" LONG	PVC	PROTOTYPE OR EQUIV.
M19	-	2/ LITE	SETTING BLOCK	EPDM	DUROMETER 85±5 SHORE A
M20	CGI-125	2/ WDW.	SASH CAM (B/T BALANCE)	NYLON	M&M
M21	-	2/ WDW.	B/T BALANCE TAKE OUT CLIP	-	BSI OR EQUIV.
M22	146-6	2/ WDW.	WEEP COVER	NYLON	AMESBURY OR EQUIV
M23	CGI-134	-	SILL SPACER	PVC	PROTOTYPE OR EQUIV.
S2	-	2 OR 3/CORNER	# 10 X 1 1/4" LG. PHL. PH. SMS. ST/ST. ASSEMBLY SCREW	-	-
S4	-	4/ WDW.	# 8 X 1/2" PH. SMS. ST/ST BALANCE BRACKET SCREW	-	-
S5	-	2/ WDW.	# 8 X 1" LG. FH. SMS. ST/ST. SPIRAL B. ASSEMBLY	-	-
S6	-	2/ LOCK	# 6 X 1/2" LG. FH. SMS. CGI-133 & CAM LOCK	-	-

Engr: JAVAD AHMAD
CIVIL
FLA. PE # 70592
C.A.N. 3588


JUL 30 2015

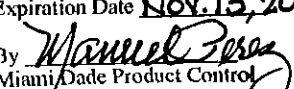PRODUCT REVISED
as complying with the Florida
Building Code
Acceptance No 15-0512.09
Expiration Date NOV. 13, 2019
By 
Miami Dade Product Control



revisions:		no	date	by	description
		A	04.10.15		NO CHANGE THIS SHEET

date: 02-02-10
scale: 1/2" = 1"
dr. by:
chk. by:

drawing no.
W14-21
sheet 8 of 9

af c
AL-FAROOQ CORPORATION
ENGINEERS & PRODUCT DEVELOPMENT
1235 S.W. 87 AVE
MIAMI, FLORIDA 33174
TEL (305) 264-8100 FAX (305) 262-6978
COMP-ANL\W14-21CGI

SERIES SENTINEL 110 ALUMINUM S.H. WDW. (S.M.I.)
CGI WINDOWS & DOORS
10100 N.W. 25TH STREET
MIAMI, FL. 33172
TEL (305) 593-6590 FAX (305) 593-6592

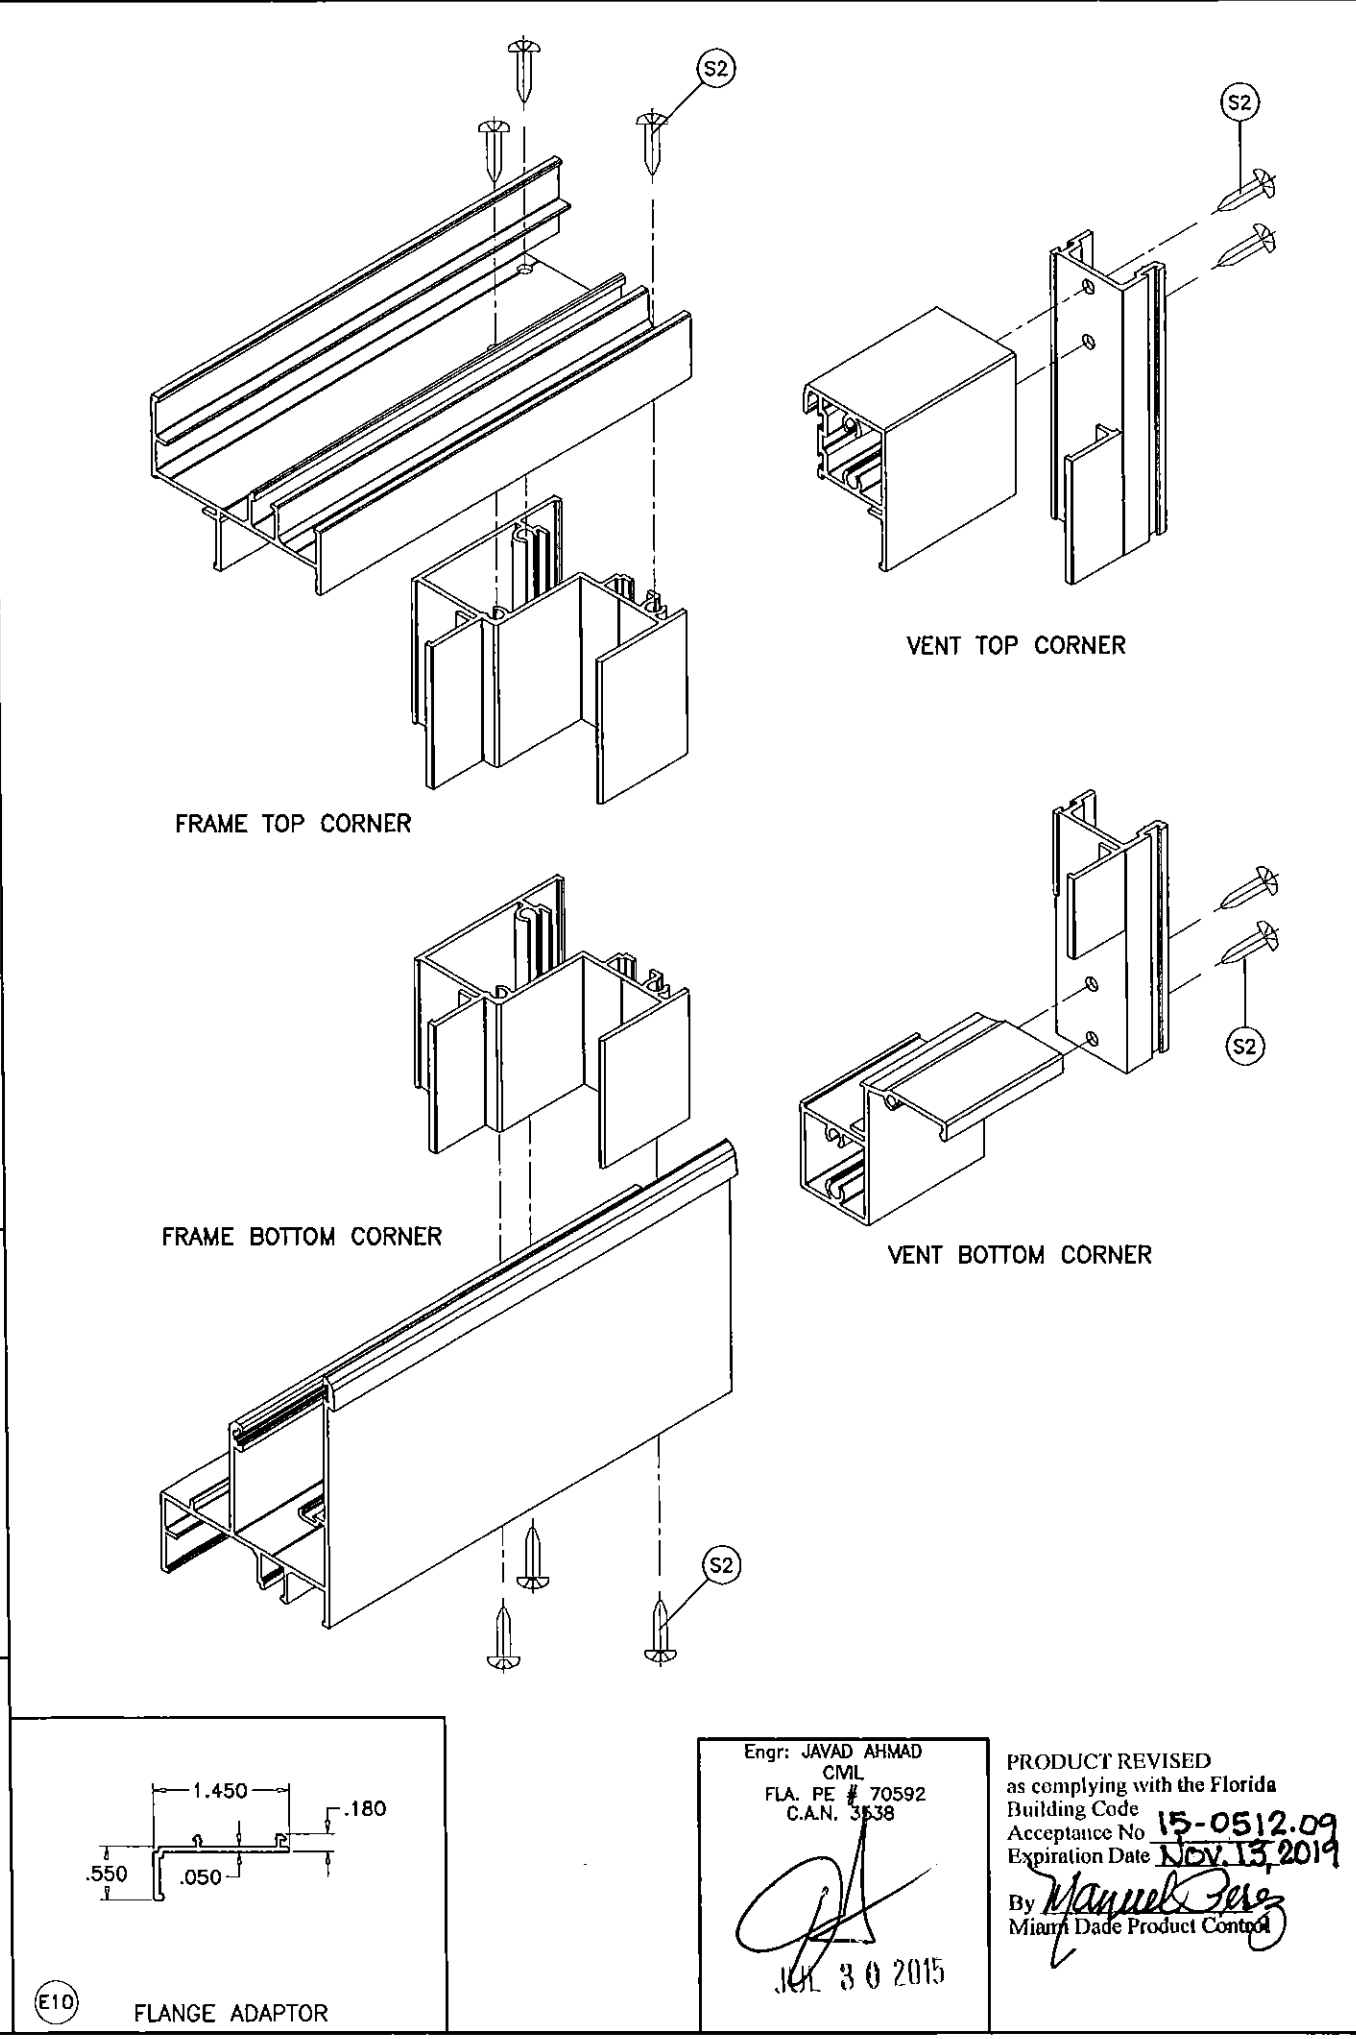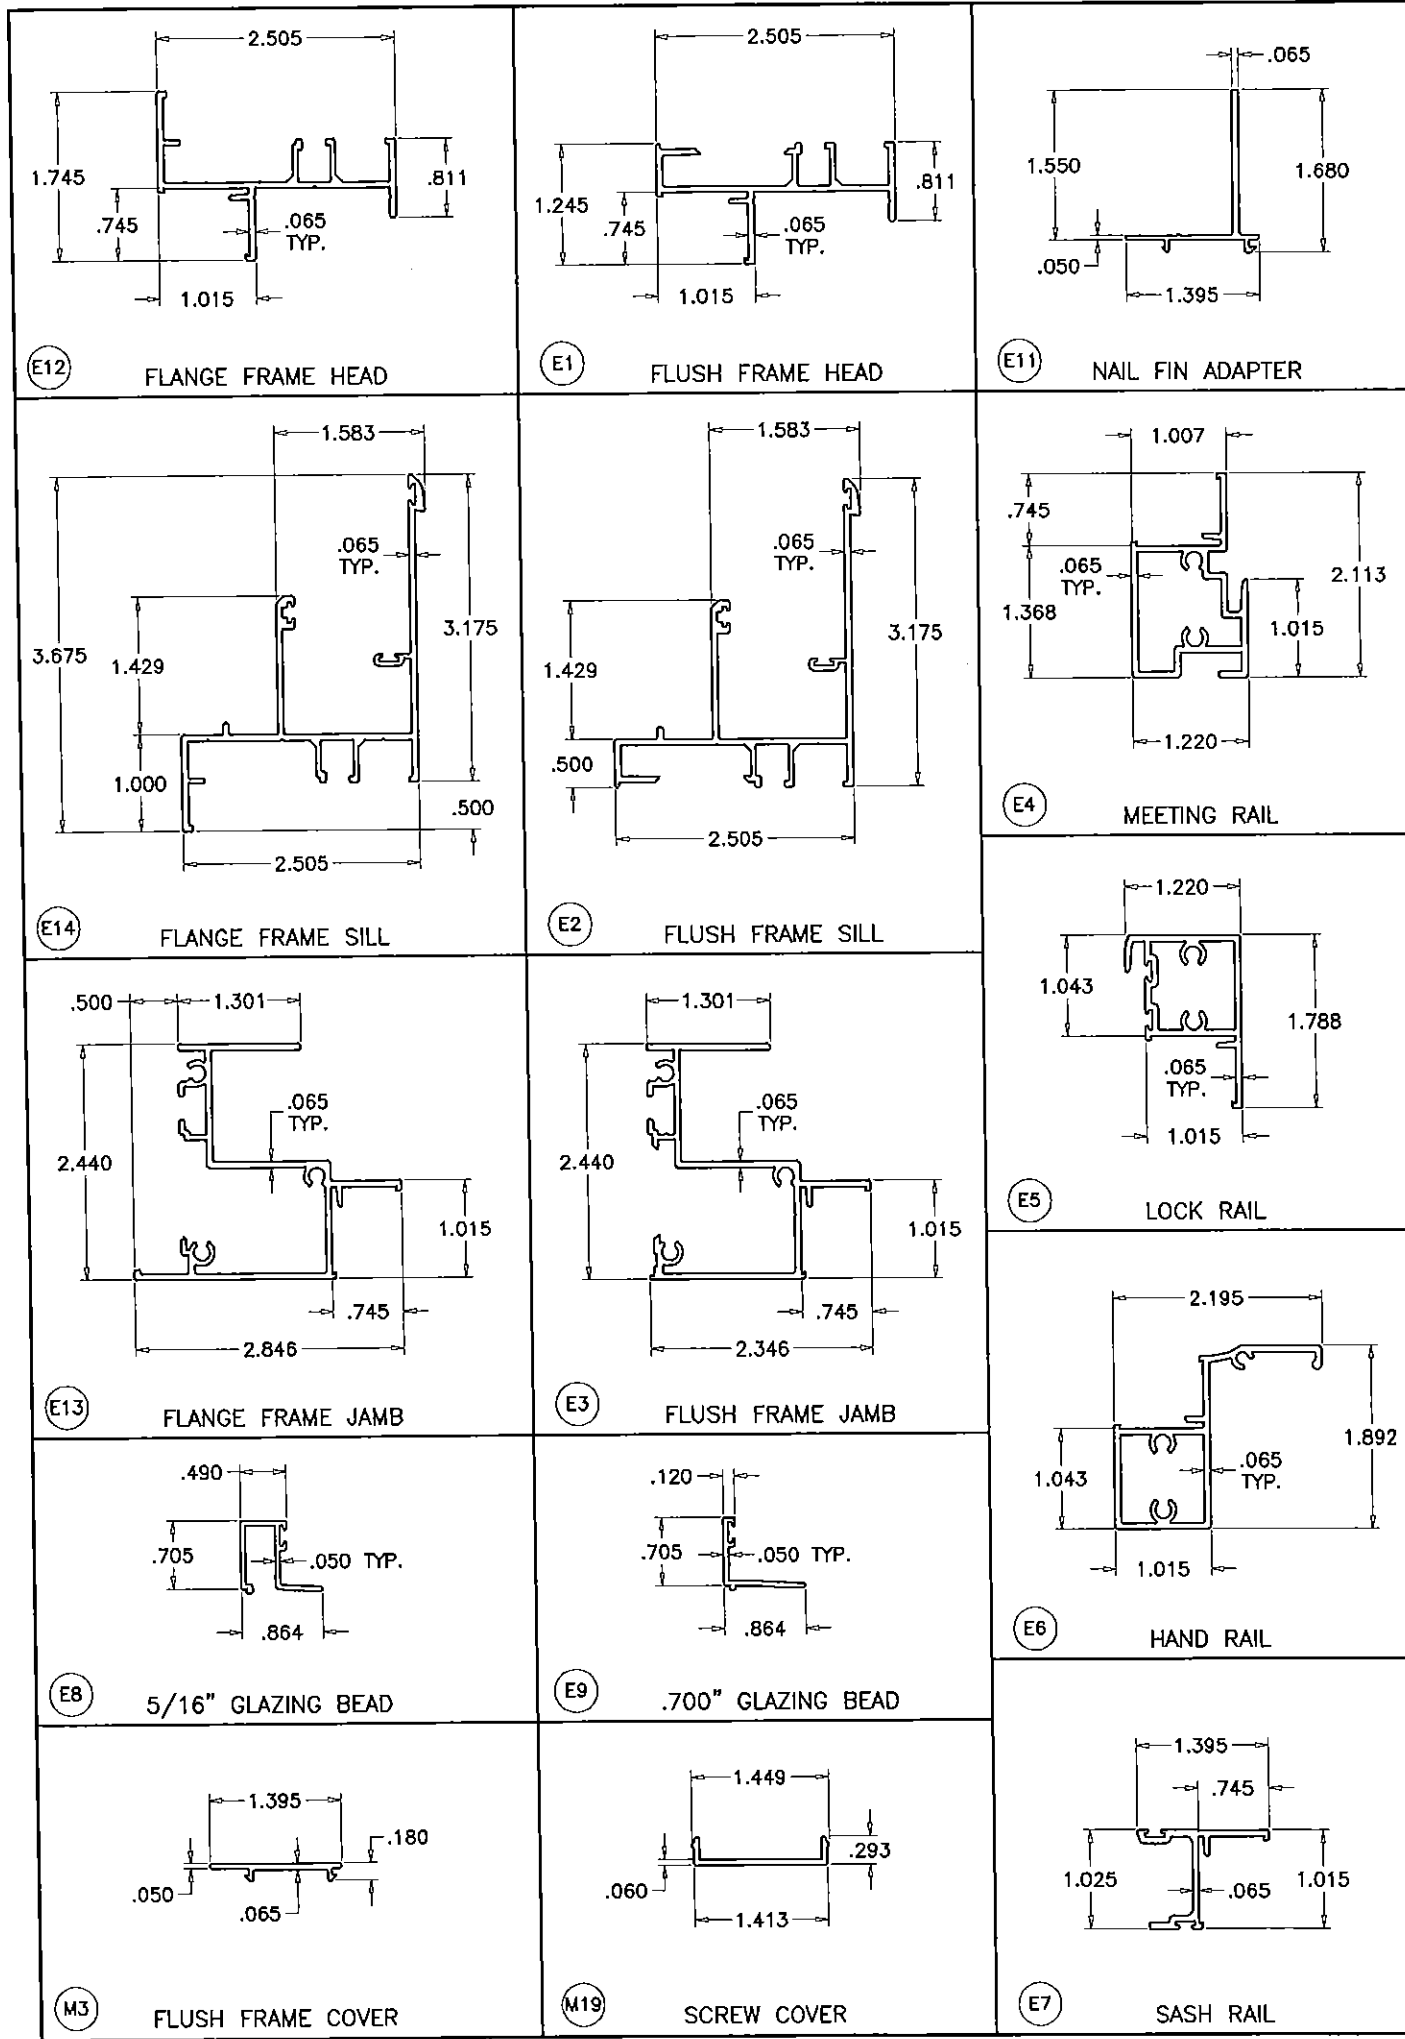

AL-FAROOQ CORPORATION
ENGINEERS & PRODUCT DEVELOPMENT
1235 S.W. 87 AVE
MIAMI, FLORIDA 33174
TEL. (305) 264-8100 FAX. (305) 262-6978

COMP - ANL \ W14-21CGI

SERIES SENTINEL 110 ALUMINUM S.H. WDW. (S.M.I.)

CGI WINDOWS & DOORS
10100 N.W. 25TH STREET
MIAMI, FL. 33172
TEL. (305) 593-6590 FAX. (305) 593-6592

revisions:		no.	date	by	description
A	04.10.15				NO CHANGE THIS SHEET

date: 02-02-10
scale: 1/2" = 1"
dr. by:
chk. by:

drawing no.
W14-21

sheet 9 of 9